


See Map 9
56

CONSOLIDATED RAIL CORPORATION

STONEVILLE RESERVOIR

STONEVILLE RESERVOIR

STONEVILLE

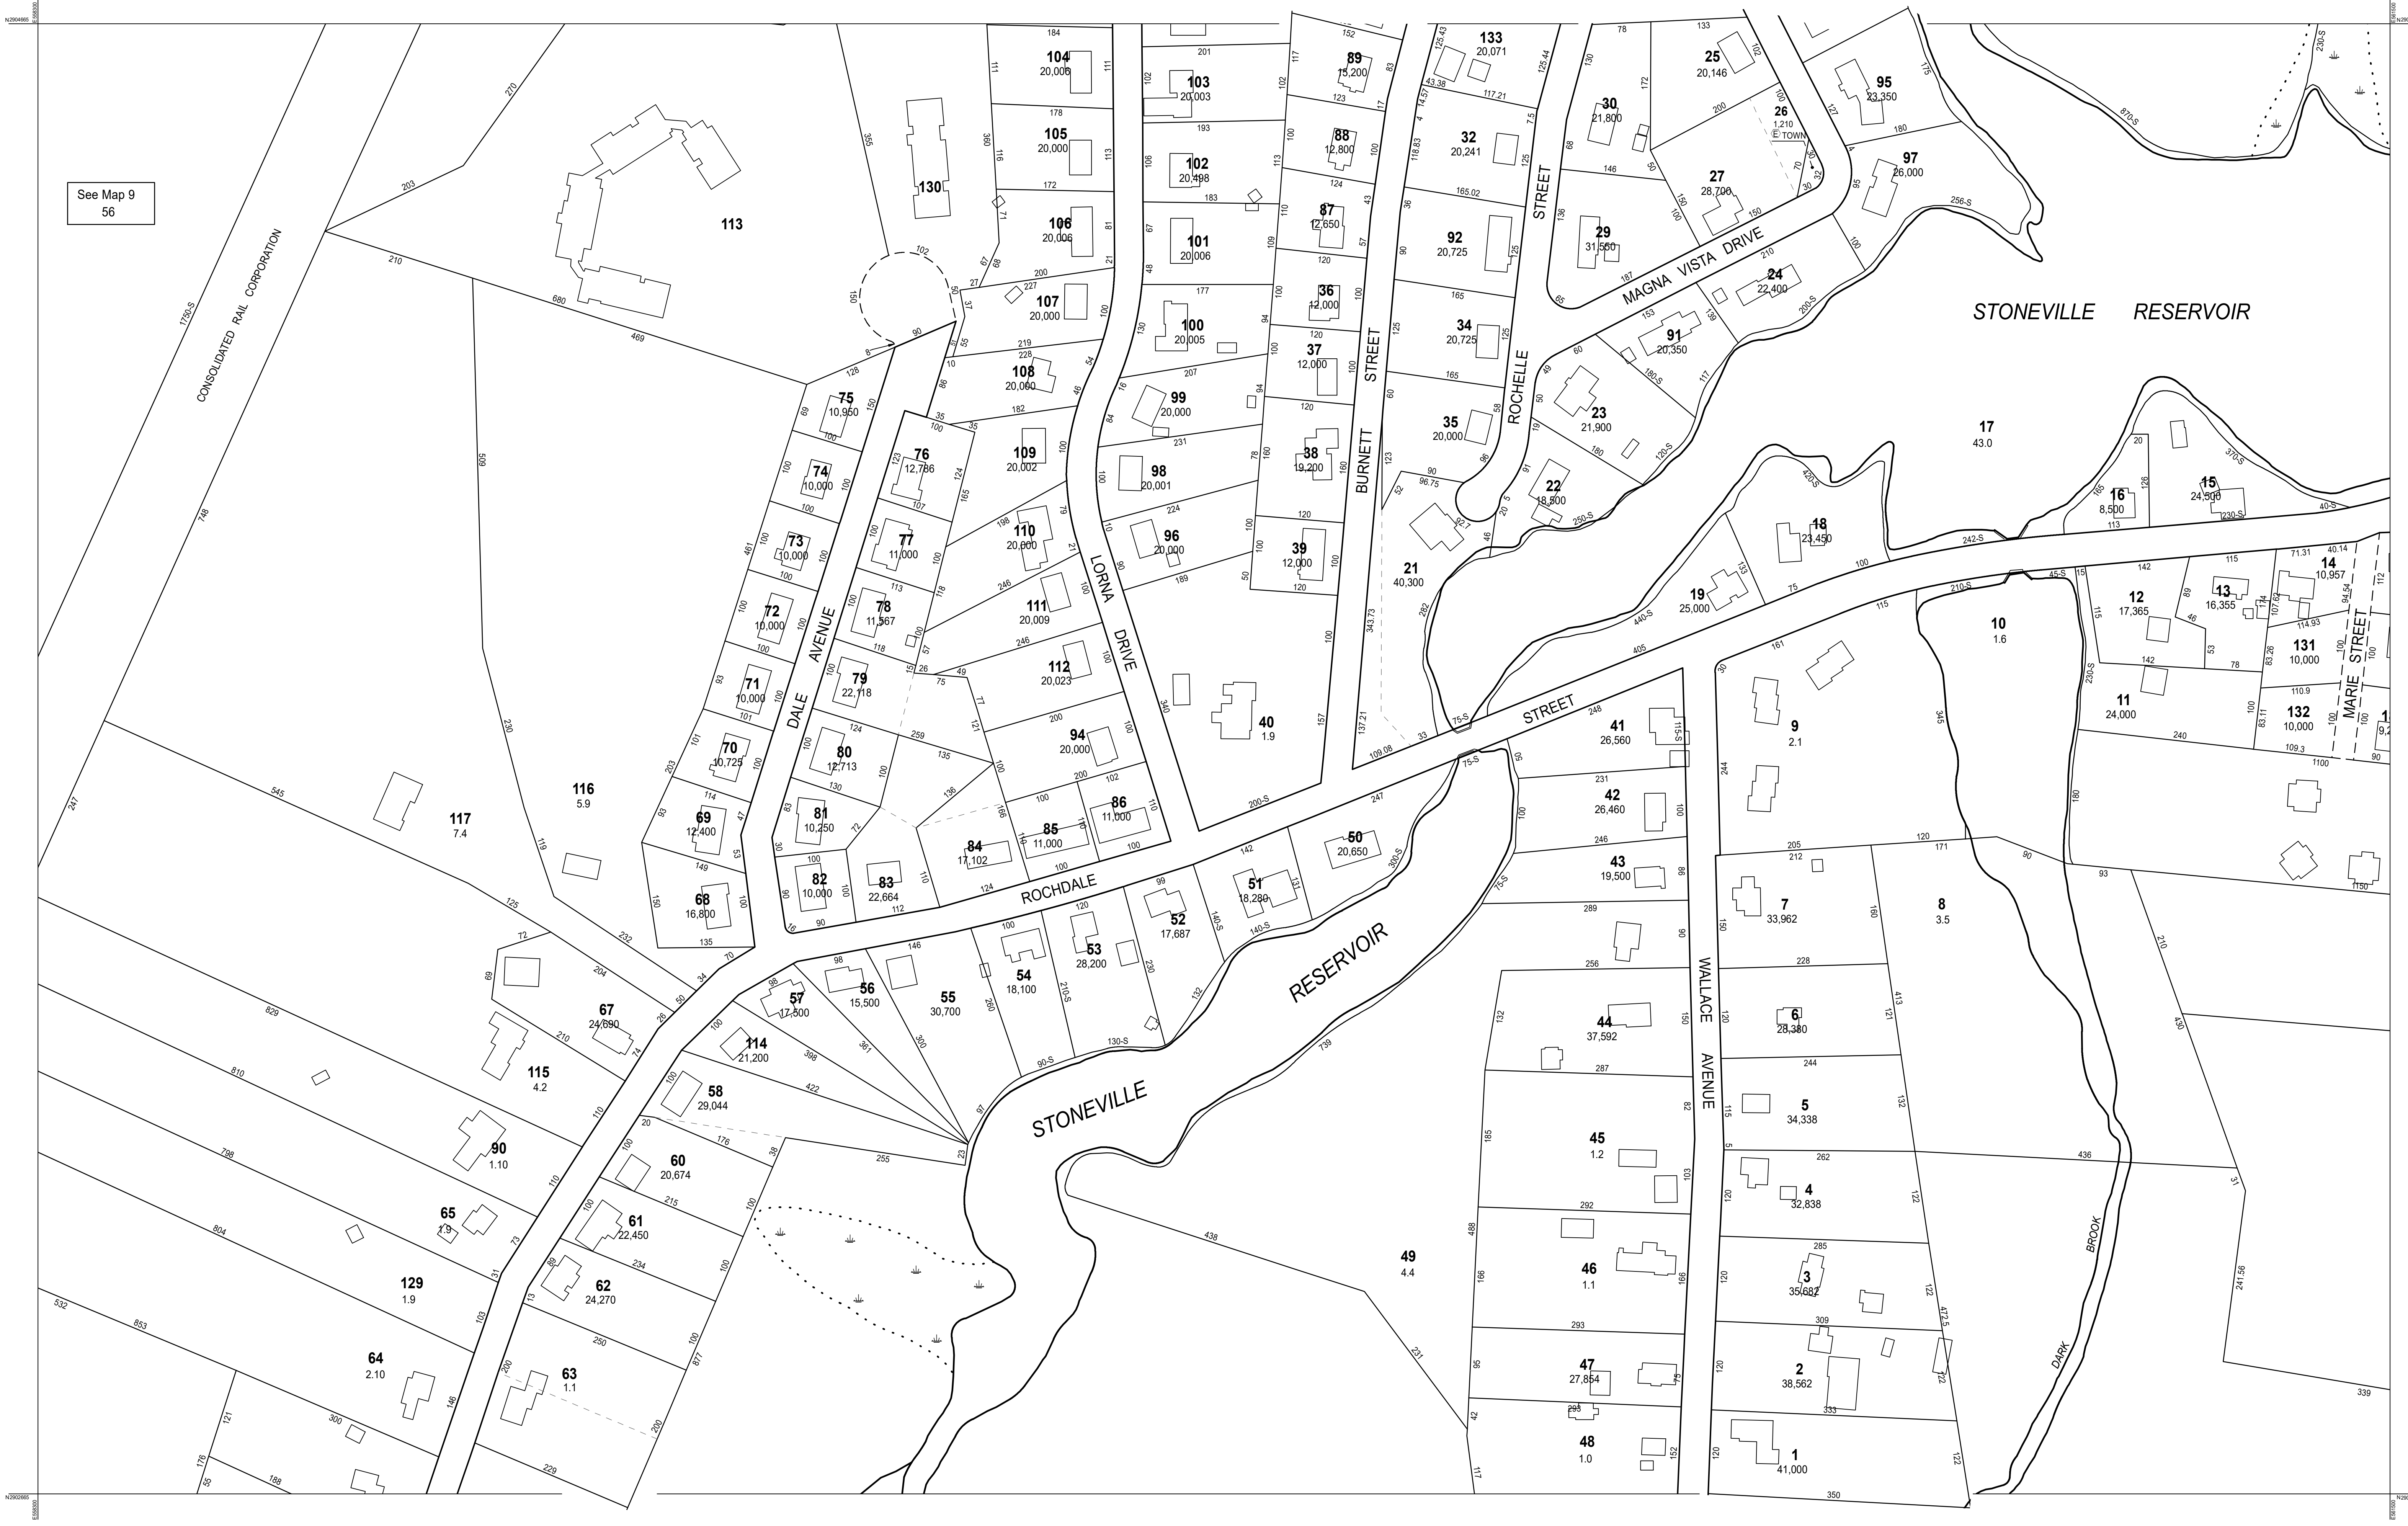

THIS MAP IS FOR ASSESSMENT PURPOSES. IT IS NOT VALID FOR LEGAL DESCRIPTION OR CONVEYANCE.


ORIGINAL PROPERTY MAPS WERE PREPARED BY CULLINAN ENGINEERING COMPANY, INC., JANUARY 1972. THE ORIGINAL HORIZONTAL DATUM WAS THE MASSACHUSETTS STATE PLANE COORDINATE SYSTEM NAD 1927. CAI CONVERTED THE DATUM TO NAD 1983.

REVISED AND REPRINTED BY
CAI Technologies
Precision Mapping Geospatial Solutions
11 Pleasant Street, Littleton, NH 03561
800.322.4540 - www.cai-tech.com

LEGEND	
AREA OVER 1 ACRE	----- 1.2
AREA UNDER 1 ACRE	----- 32,300
RECORD DIMENSION	----- 100
SCALED DIMENSION	----- 100-S
WATER	----- -W-
EXEMPT PROPERTY	----- (E)
RIGHT OF WAY/ACCESS	----- RW
COMMON OWNERSHIP	-----
TRACT LINES	-----
WETLANDS	-----

SCALE: 1" = 100'
FEET: 100 50 0 100 200 300
METERS: 25 12.5 0 25 50 75
REVISED TO: JANUARY 1, 2019

PROPERTY MAPS
AUBURN
MASSACHUSETTS

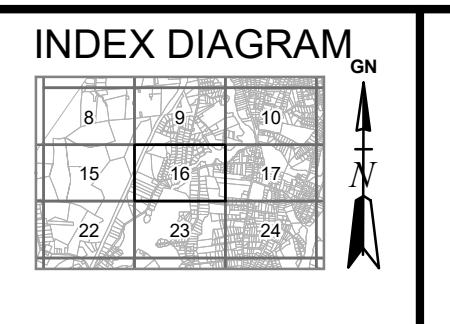

MAP NO.
16